


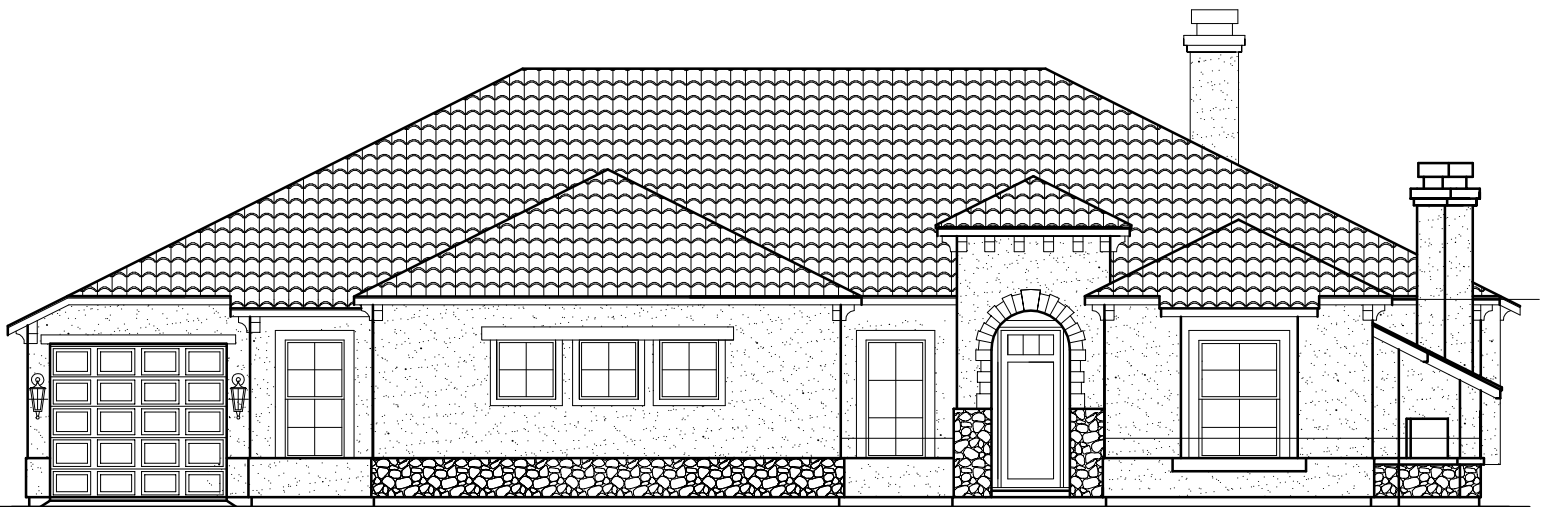

SCOTTY ELEVATION A



SCOTTY - ELEVATION B



SCOTTY - ELEVATION C